



SCALE: 3/16" = 1'0"

DRAWN BY A. J. FEITH
 REGIONAL SALES CONSULTANT
 WESTCHESTER MODULAR
 HOMES, INC.

BUILDER:

DATE:

HOMEOWNER:

USE GROUP

R4

CONST. TYPE:

WOOD
 FRAME

ARLINGTON

PAGE:

1

FRONT ELEVATION



LEFT



REAR



RIGHT

SCALE: 1/8" = 1'0"

DRAWN BY A. J. FEITH
REGIONAL SALES CONSULTANT
WESTCHESTER MODULAR
HOMES, INC.

BUILDER:

DATE:

HOMEOWNER:

USE GROUP

R4

CONST. TYPE:


WOOD
FRAME

ARLINGTON

**SIDE AND REAR
ELEVATIONS**


PAGE:

2

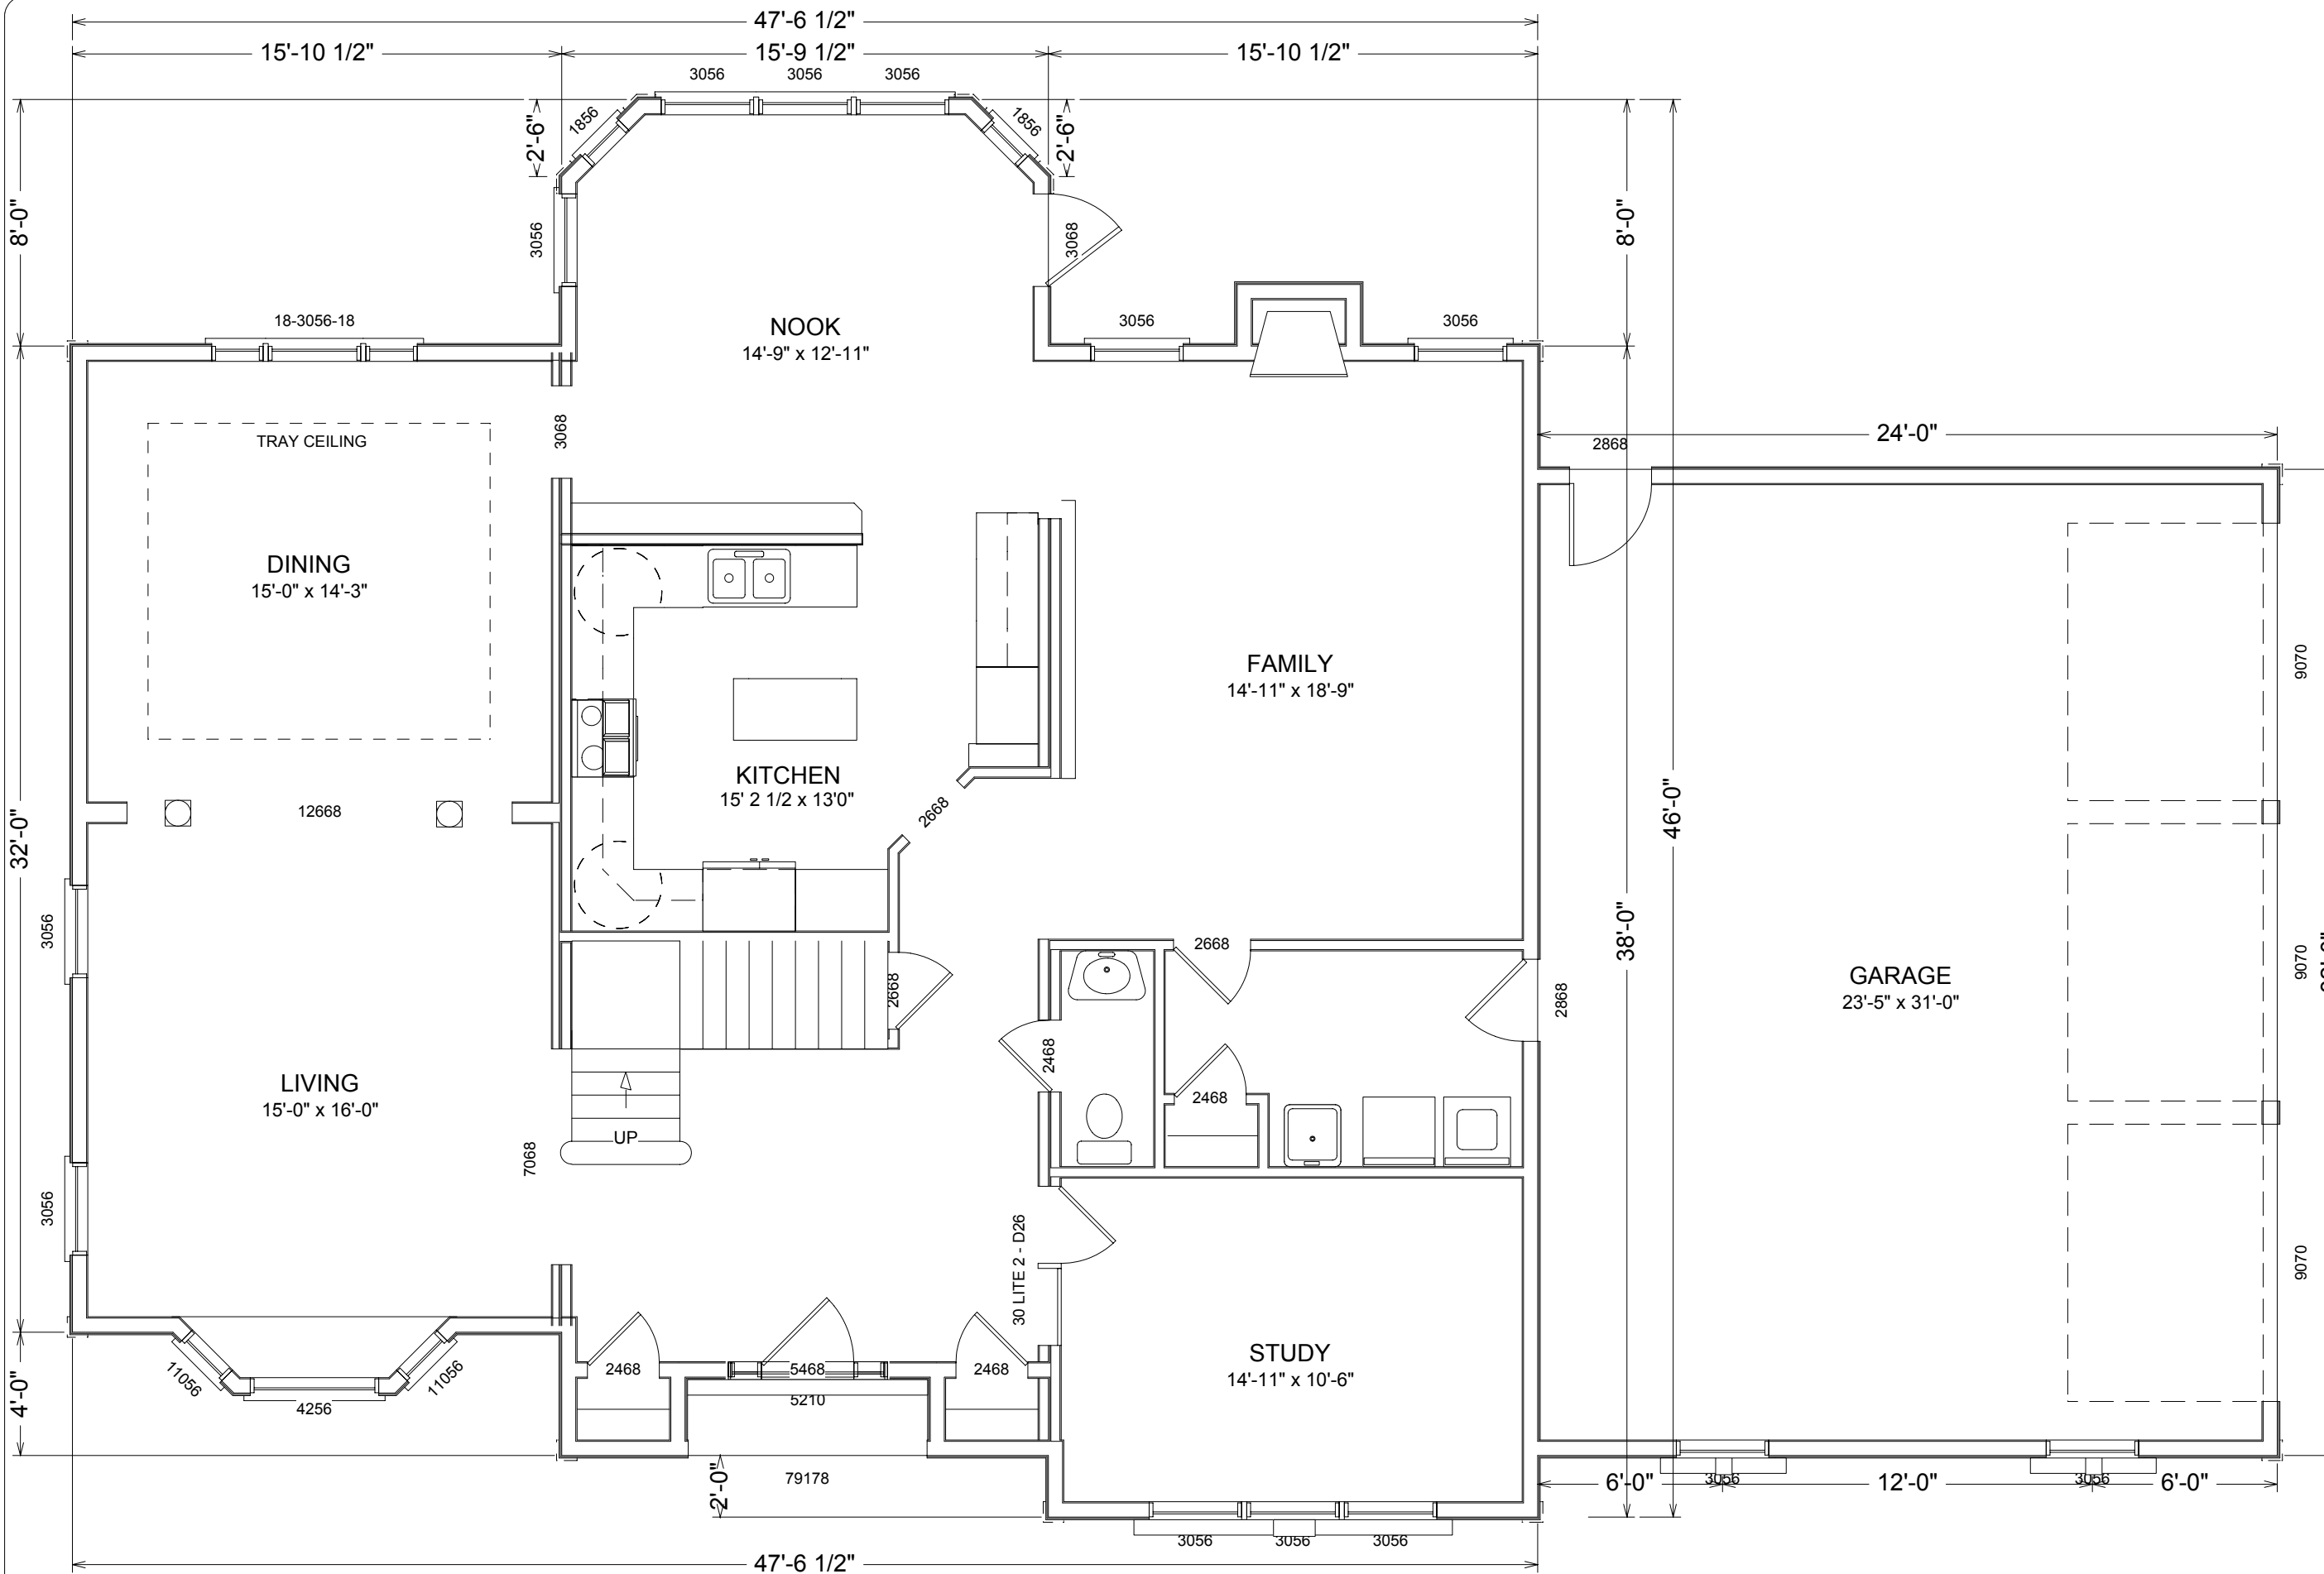

SCALE: 3/16" = 1'0"

DRAWN BY A. J. FEITH REGIONAL SALES CONSULTANT WESTCHESTER MODULAR HOMES, INC.		BUILDER:		USE GROUP		PAGE:	
DATE:		HOMEOWNER:		R4		3	
				WOOD FRAME		ARLINGTON	
				23'-5" x 31'-0"		FIRST FLOOR	

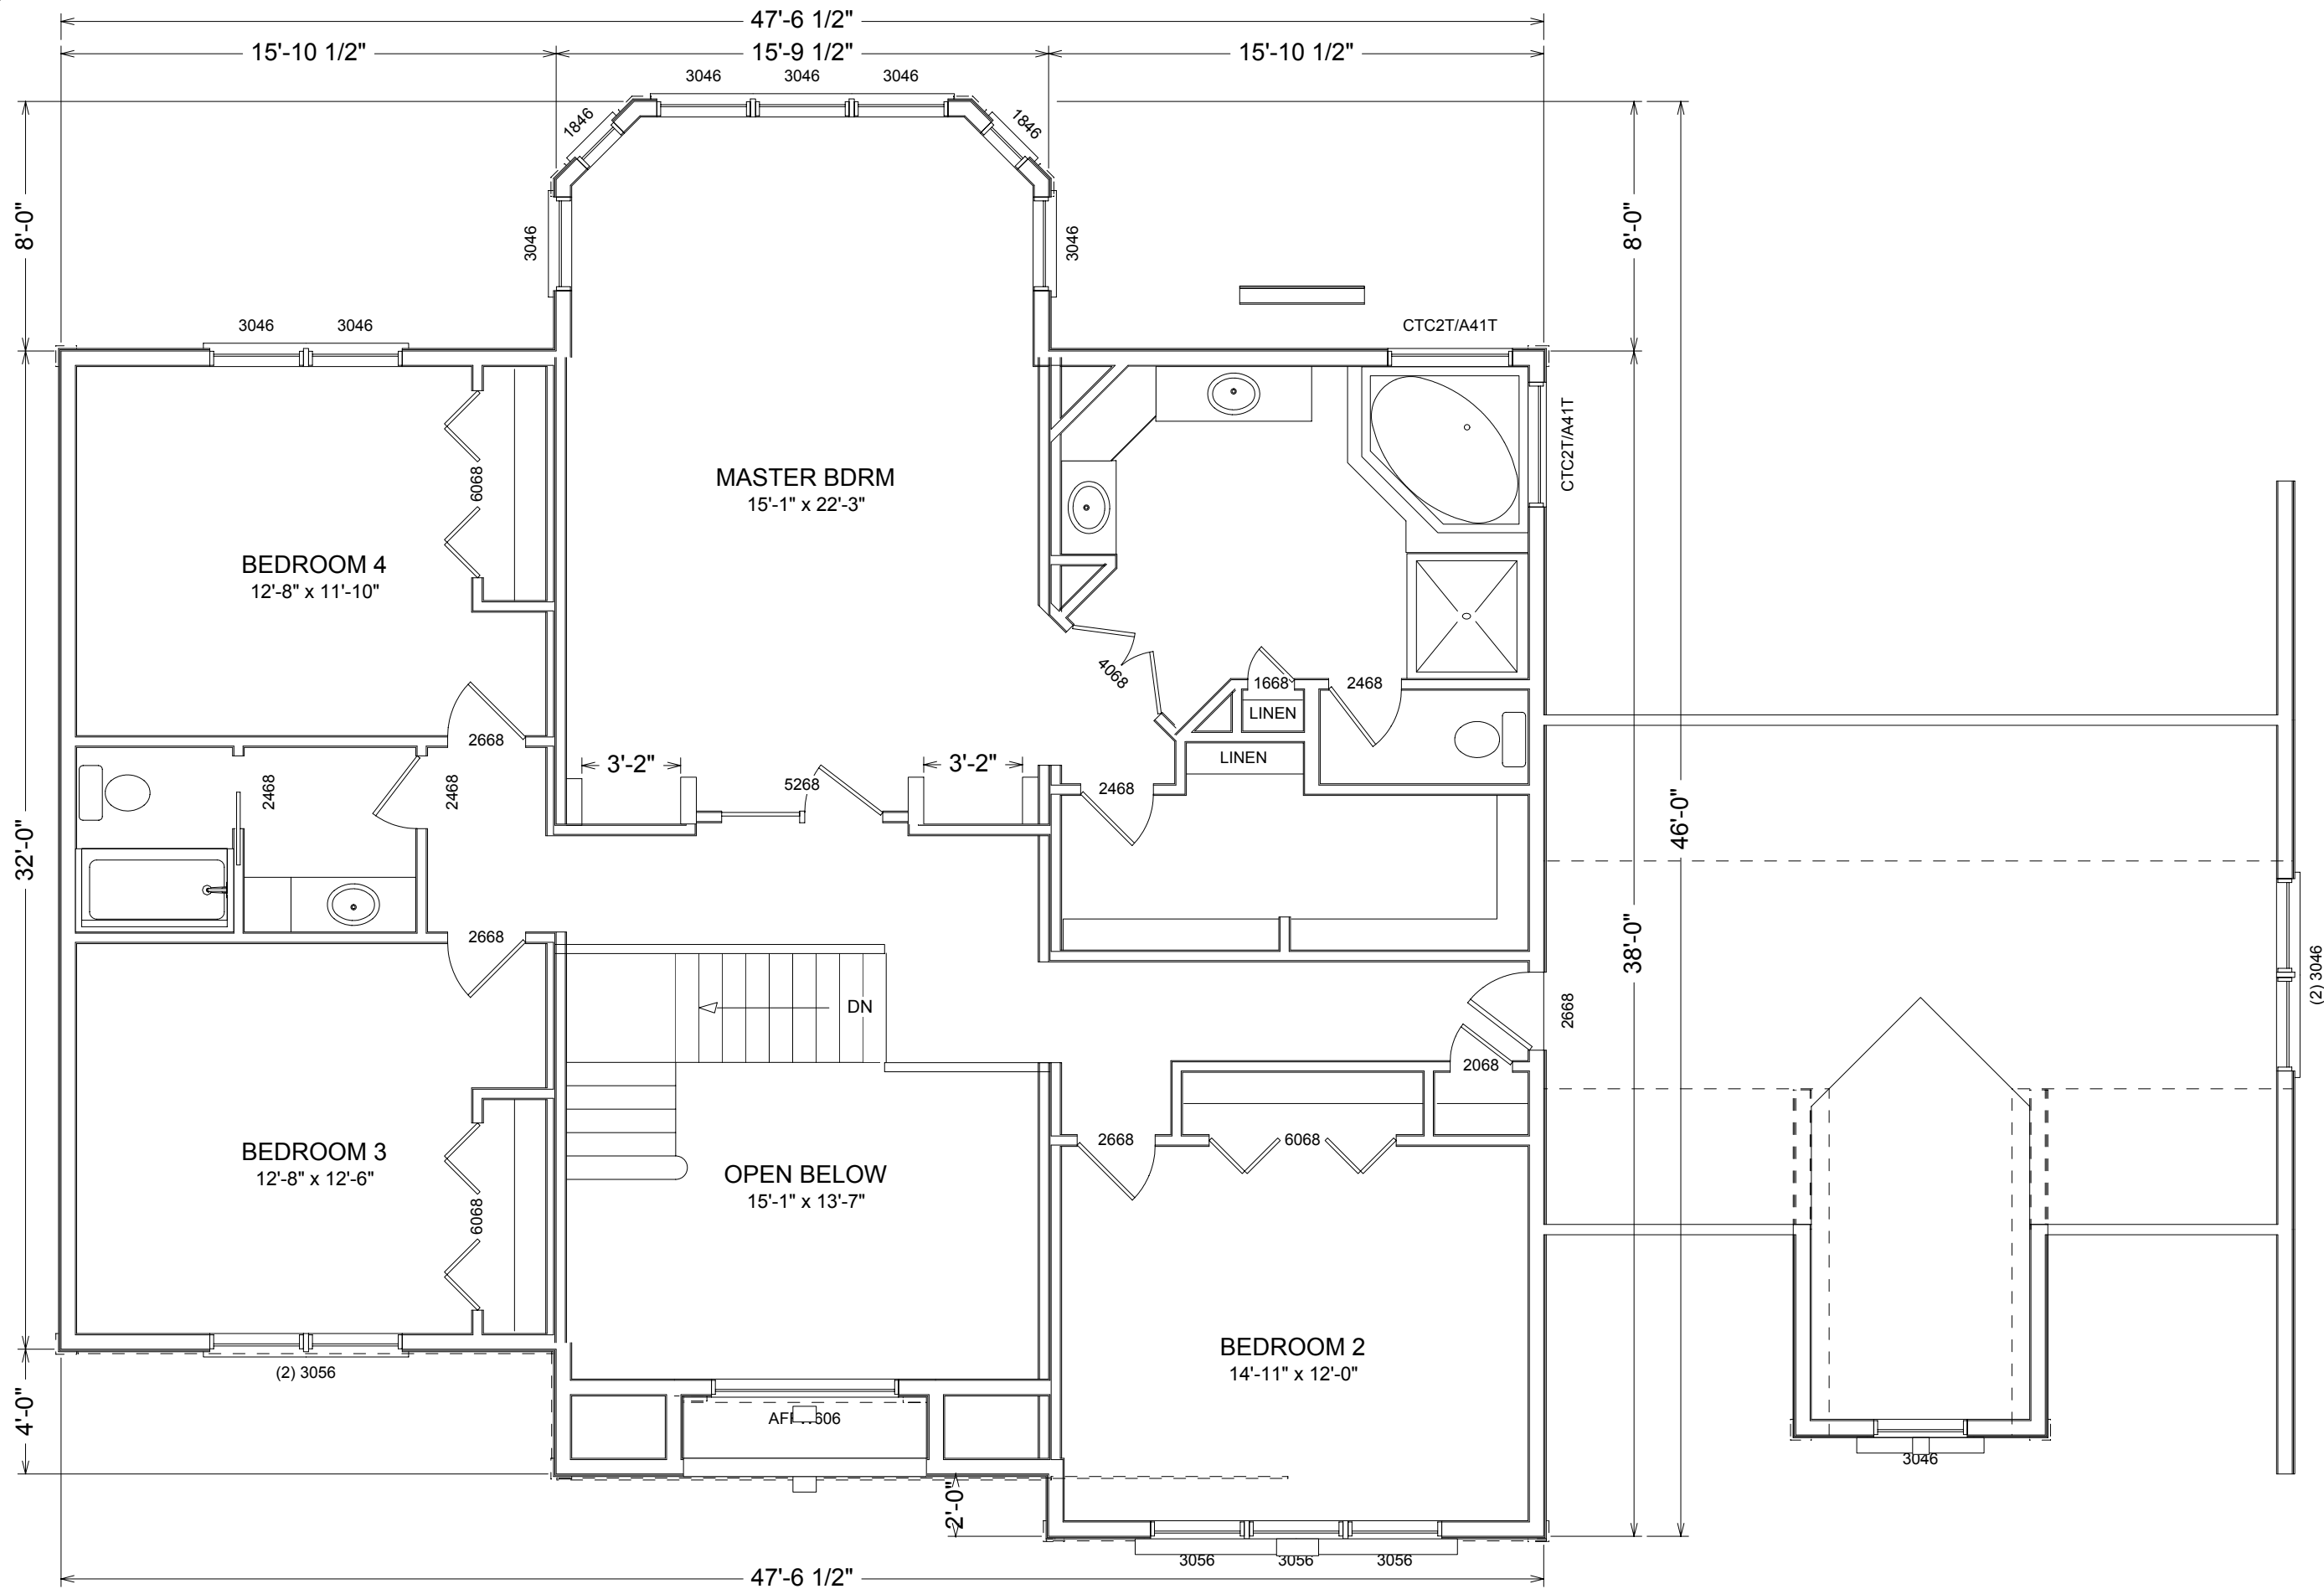

SCALE: 1/4" = 1'0"

ARLINGTON

SECOND FLOOR

PAGE:

4

USE GROUP

R4

CONST. TYPE:

WOOD
FRAME

BUILDER:

DRAWN BY A. J. FEITH
REGIONAL SALES CONSULTANT
WESTCHESTER MODULAR
HOMES, INC.

HOMEOWNER:

DATE: