

SCALE: 1/8" = 1'0"

DRAWN BY A. J. FEITH  
 REGIONAL SALES CONSULTANT  
 WESTCHESTER MODULAR  
 HOMES, INC.

BUILDER:

USE GROUP  
**R4**

**BREWSTER**

PAGE:


DATE:

HOMEOWNER:


CONST. TYPE:  
 WOOD  
 FRAME

**FRONT ELEVATION**


**1**

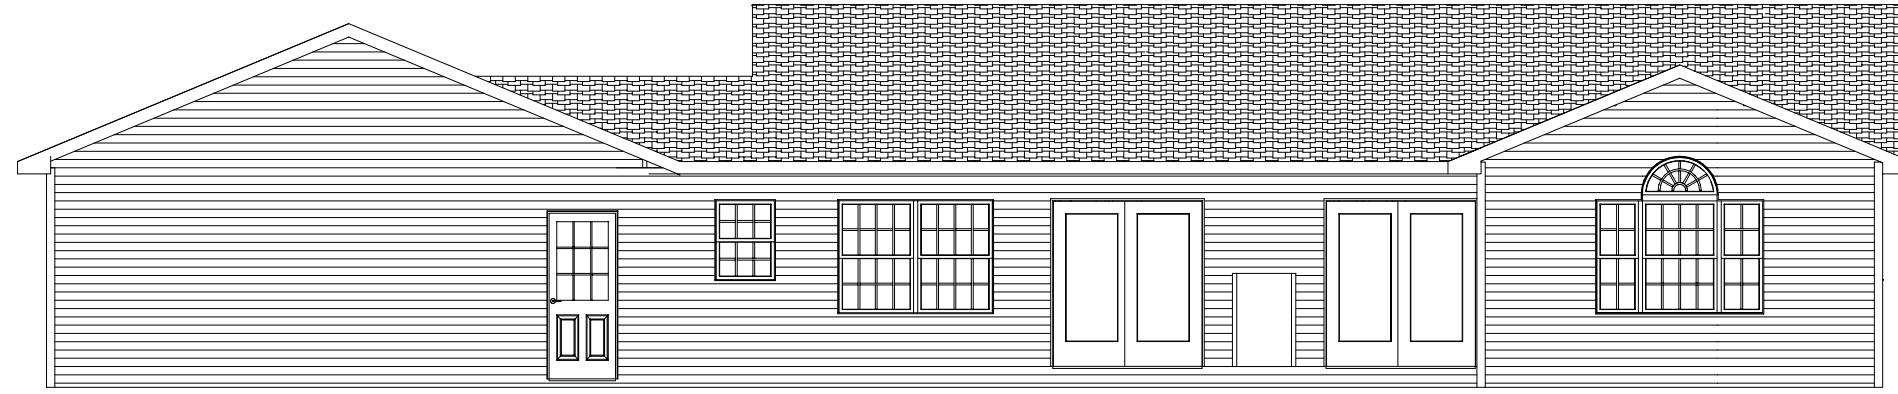

REAR

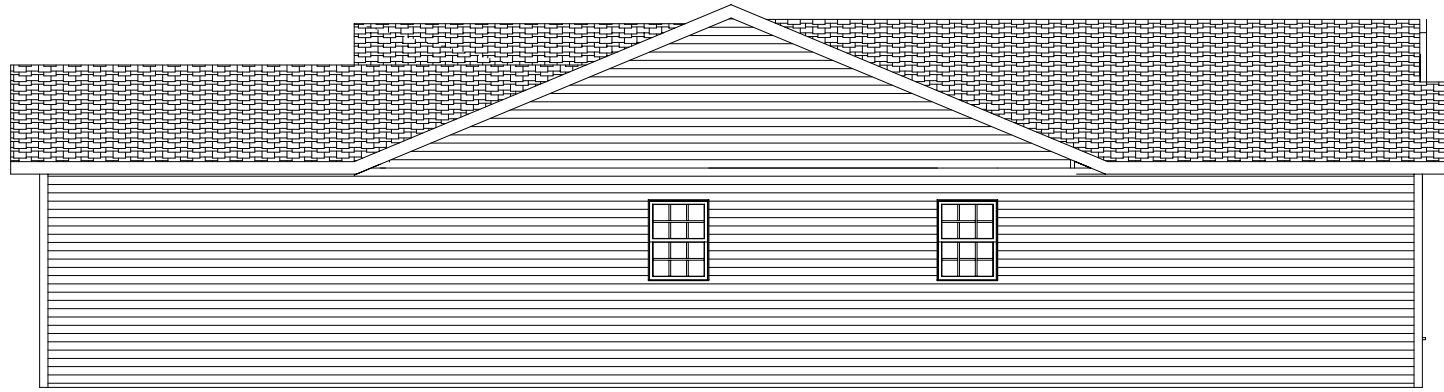

LEFT

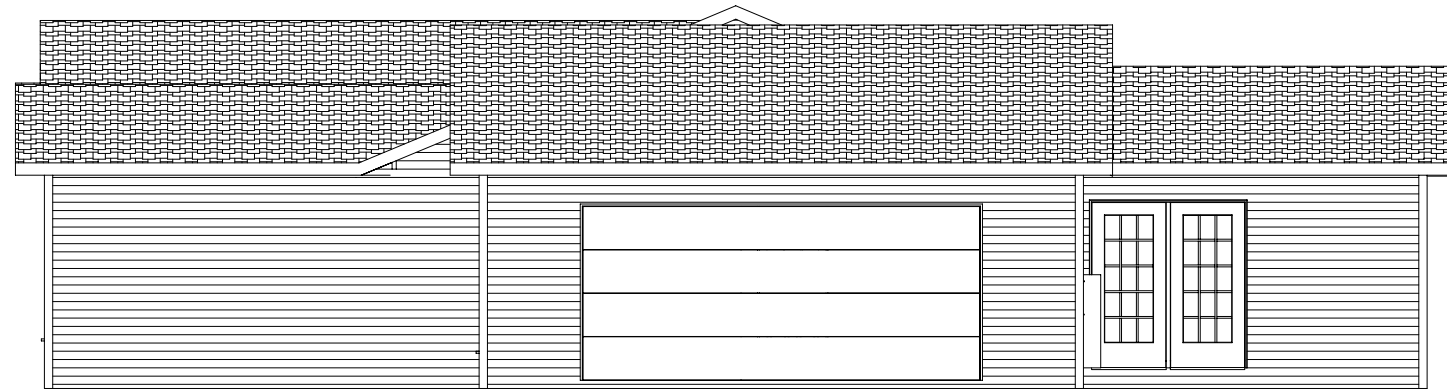

RIGHT

SCALE: 1/8" = 1'0"

DRAWN BY A. J. FEITH  
REGIONAL SALES CONSULTANT  
WESTCHESTER MODULAR  
HOMES, INC.

BUILDER:

DATE:

HOMEOWNER:

USE GROUP

**R4**

CONST. TYPE:


WOOD  
FRAME

**BREWSTER**

**SIDE AND REAR  
ELEVATIONS**

PAGE:

**2**

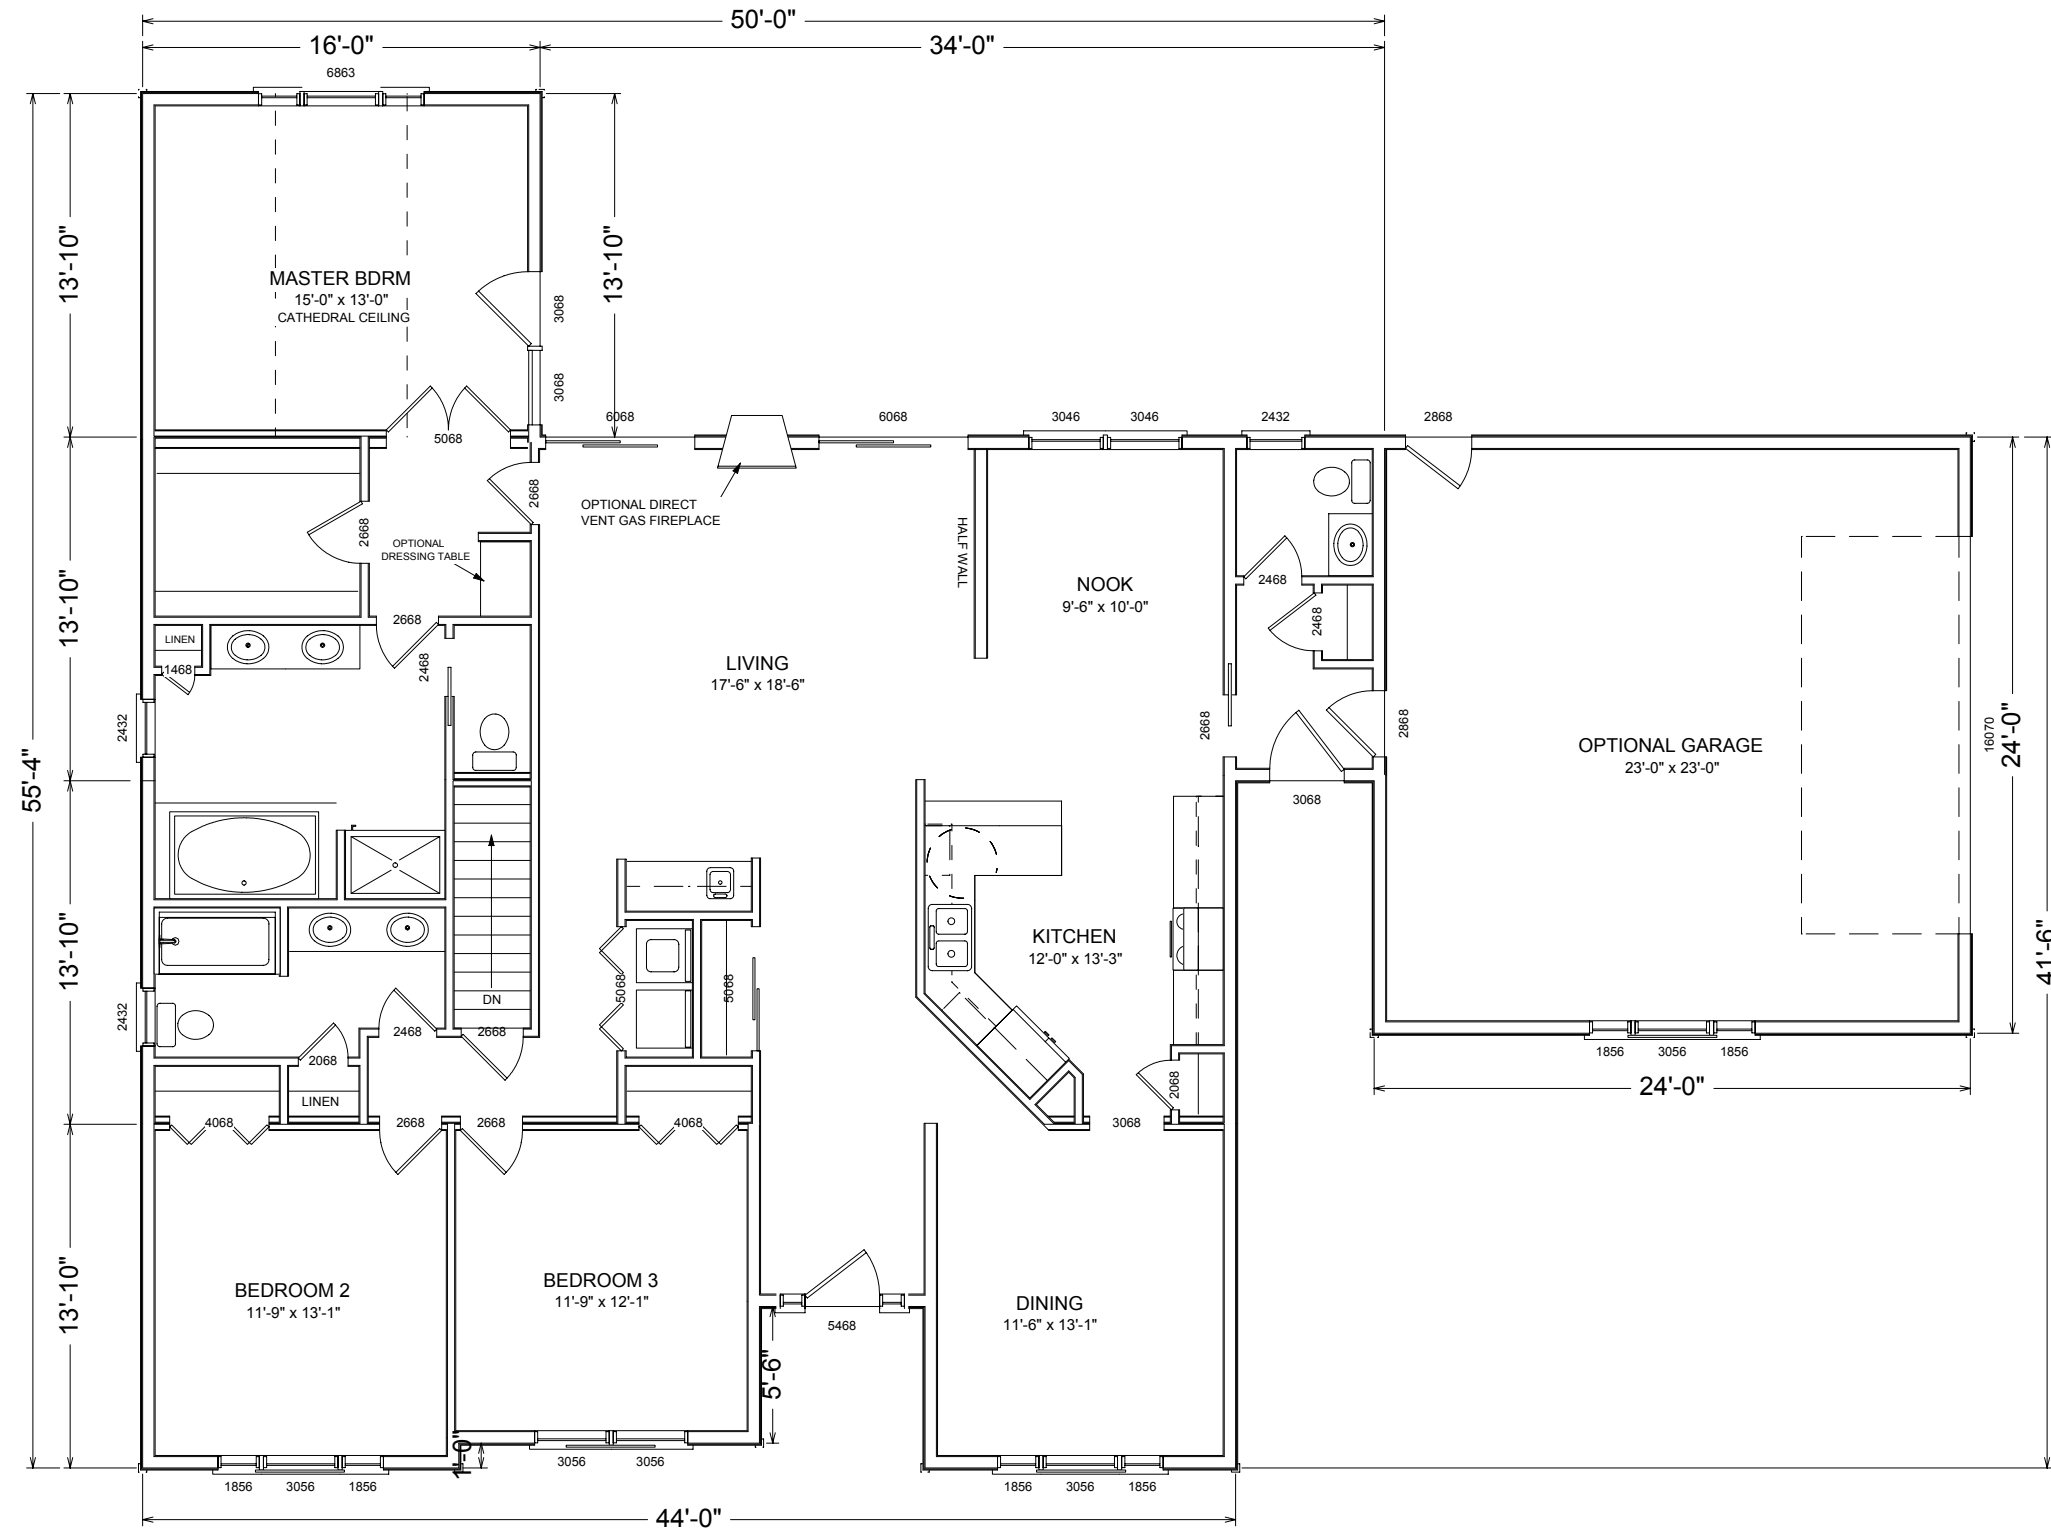

SCALE: 1/8" = 1'0"

DRAWN BY A. J. FEITH REGIONAL SALES CONSULTANT WESTCHESTER MODULAR HOMES, INC.		BUILDER:	<b>BREWSTER</b>		PAGE:	<b>3</b>
DATE:		HOMEOWNER:	USE GROUP	<b>R4</b>		
			CONST. TYPE:	<b>WOOD FRAME</b>		
			<b>FIRST FLOOR</b>			